


F.H.W.A. REGION NO.	STATE	FED. AID PROJ. NO.	SHEET NO.	TOTAL SHEETS
3	MD.		2	5

NOTE:

- ① FOR TYPICAL OF H.I.B. SEE SPECIFICATION BOOKLET
- ② SIGNALS TO OPERATE DURING SCHOOL HOURS ONLY

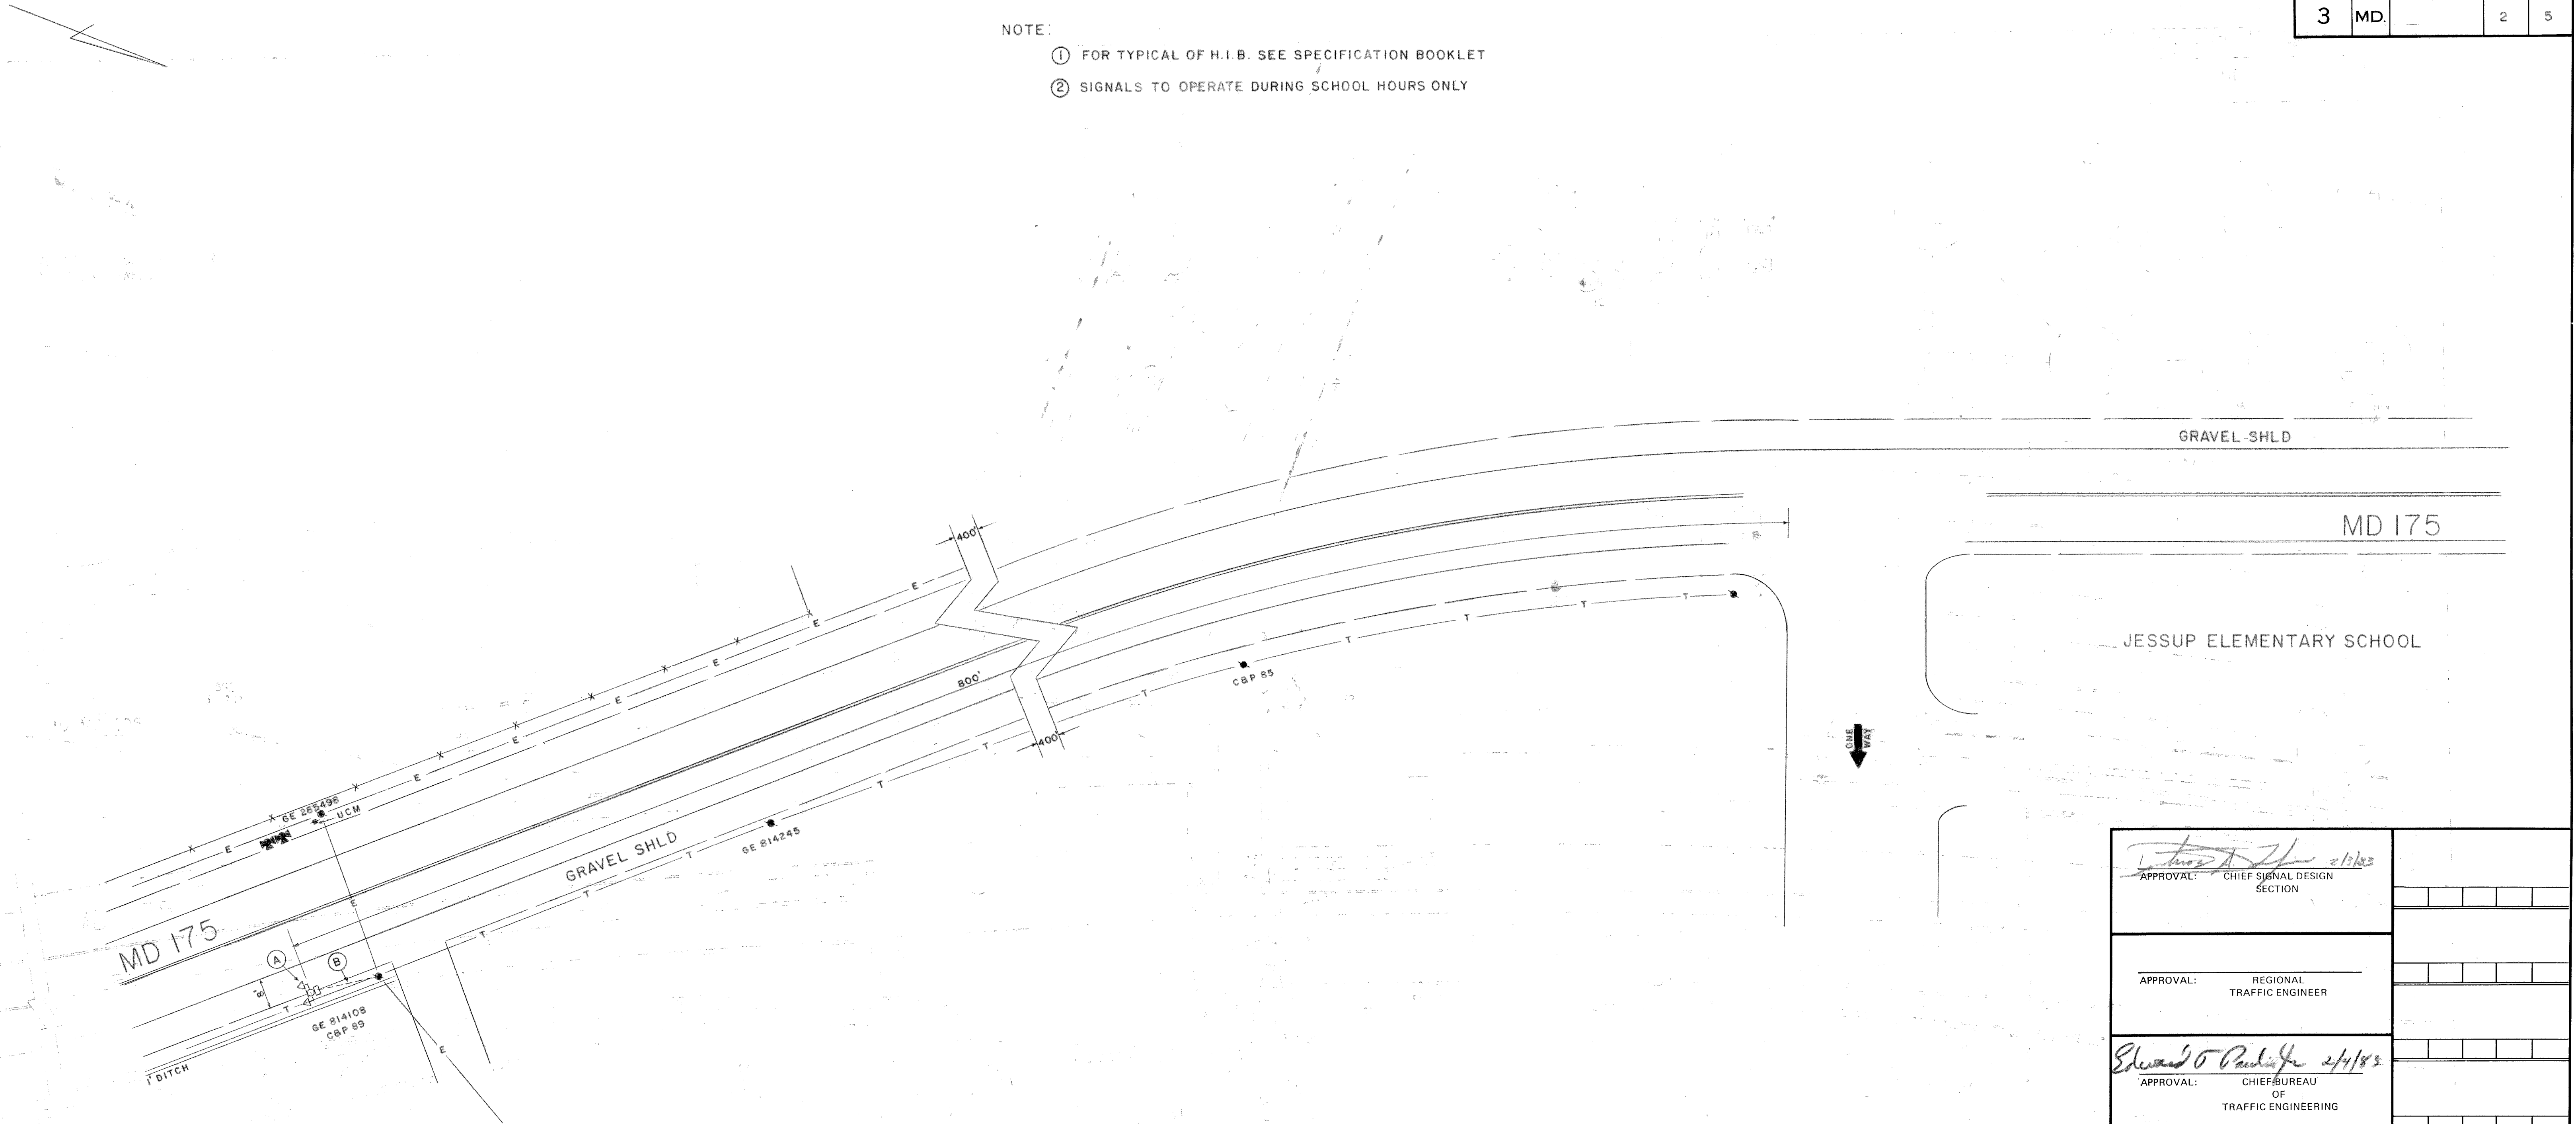

APPROVAL: <i>[Signature]</i> 2/13/83 CHIEF SIGNAL DESIGN SECTION	
APPROVAL: _____ REGIONAL TRAFFIC ENGINEER	
APPROVAL: <i>[Signature]</i> 2/4/83 CHIEF BUREAU OF TRAFFIC ENGINEERING	
APPROVAL: <i>[Signature]</i> 2/7/83 ASST. CHIEF ENGINEER TRAFFIC	
REVISIONS	

STATE OF MARYLAND DEPARTMENT OF TRANSPORTATION STATE HIGHWAY ADMINISTRATION TRAFFIC DIVISION — BUREAU OF TRAFFIC ENGINEERING		
MD 175 IN VICINITY OF JESSUP ELEMENTARY SCHOOL		
SCALE 1" = 20'	DATE 1-21-83	CONTRACT NO. AW-625-514-585
DRAWN BY: J GORDON		COUNTY: ANNE ARUNDEL
DESIGNED BY: <i>[Signature]</i> 1/24/83		SIGNAL NO.: _____
CHECKED BY: _____		DRAWING NO. TS-1897